


RAIL COACH FACTORY, KAPURTHALA

Document No.: EDML048-(Rev.-B)

TERMINAL STRIP FOR LHB SG AC 3 TIER TYPE COACHES

S.No.	Item	Drawing/Spec No.	Unit	Qty	Remarks
1.	4 Conductor terminal strip 2.5sq.mm (10 pole)	WAGO CAT No. 261-210 or equivalent approved make	01	09	For Compartment lighting
2.	4 Conductor terminal strip 2.5sq.mm. (3 pole)	WAGO CAT No. 261-203 or equivalent approved make	01	13	For Earthing & Accident emergency lighting
3.	Jumper Bar	WAGO CAT No. 261-402 or equivalent approved make	01	09	
4.	Terminal strip	LW76054	01	02	For lighting (Non AC area)

EDML048	B	1.8.09	<i>[Signature]</i>	<i>[Signature]</i>	<i>[Signature]</i>	<i>[Signature]</i>	
EDML No.	REV.	Dated	SE/CAD	SSE/CAD	SEE/D	DYCEE/D&D	Pg 1 of 1

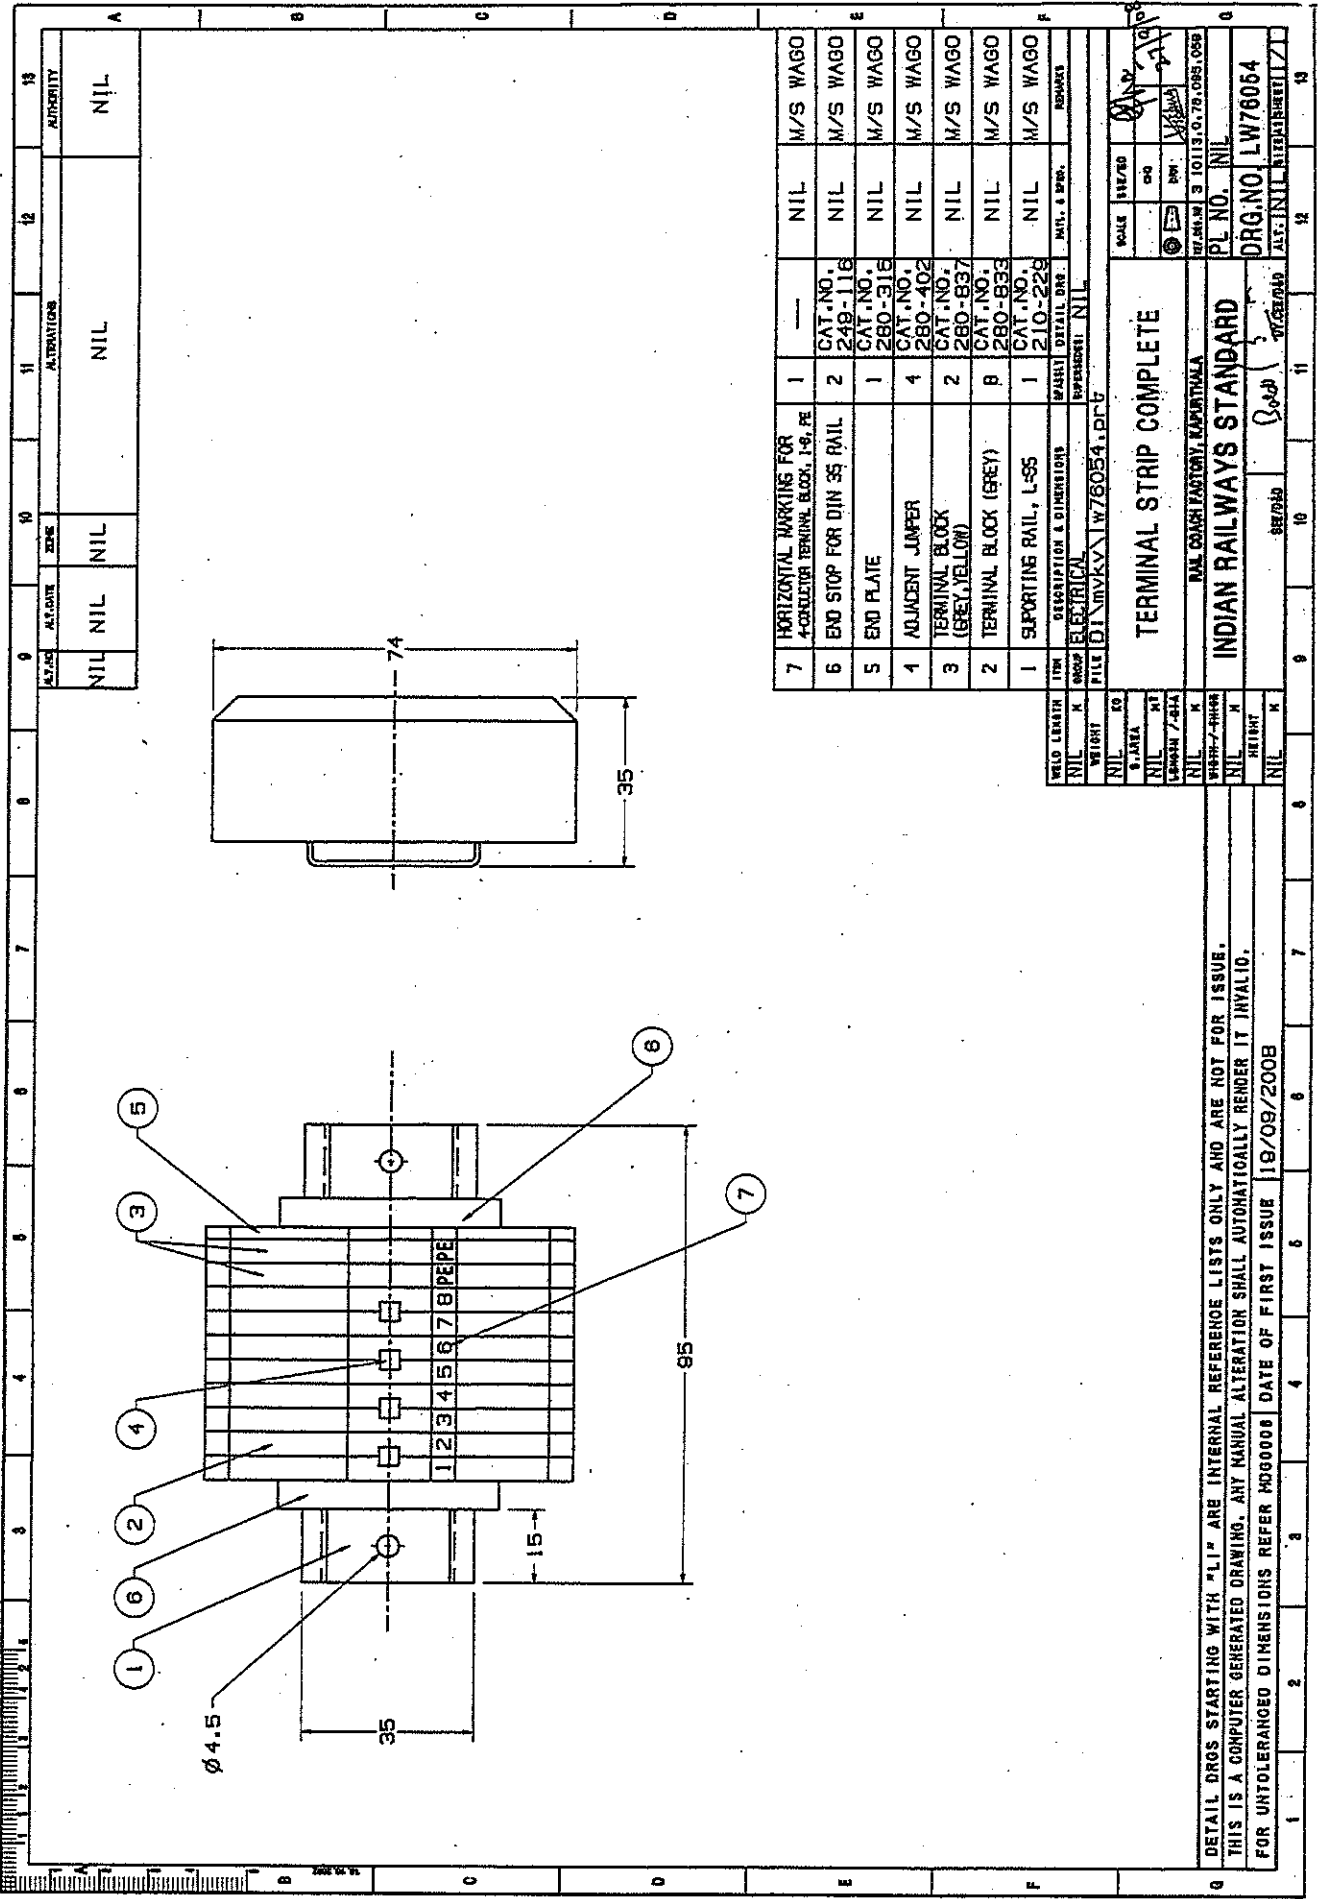

7	HORIZONTAL MARKING FOR 4-CONDUCTOR TERMINAL BLOCK, 1.9, PE	1	—	NIL	M/S WAGO
6	END STOP FOR DIN 35 RAIL	2	CAT. NO. 249-1116	NIL	M/S WAGO
5	END PLATE	1	CAT. NO. 280-315	NIL	M/S WAGO
4	ADJACENT JUMPER	4	CAT. NO. 280-402	NIL	M/S WAGO
3	TERMINAL BLOCK (GREY, YELLOW)	2	CAT. NO. 280-837	NIL	M/S WAGO
2	TERMINAL BLOCK (GREY)	8	CAT. NO. 280-833	NIL	M/S WAGO
1	SUPPORTING RAIL, L-95	1	CAT. NO. 210-229	NIL	M/S WAGO

WELD LENGTH	UNIT	DESCRIPTION & DIMENSIONS	MATERIAL	DETAIL Dwg.	QTY.	UNIT.	ISSUED
NIL	K	ELECTRICAL	REPESSESTI	NIL			
WEIGHT	KG	FILE	DT	INVKV	W76054	L.P.R.T	
NIL	KG						
S. AREA	CM <sup>2</sup>						
NIL	CM <sup>2</sup>						
LENGTH / DIA	CM						
NIL	CM						
WIRE / SHEET	M						
NIL	M						
HEIGHT	MM						
NIL	MM						

**TERMINAL STRIP COMPLETE**

RAIL COACH FACTORY, KAPURTHALA

**INDIAN RAILWAYS STANDARD**

PL. NO. NIL

DRG. NO. LW76054

DATE OF FIRST ISSUE 19/09/2008

DETAIL DRGS STARTING WITH "L1" ARE INTERNAL REFERENCE LISTS ONLY AND ARE NOT FOR ISSUE.

THIS IS A COMPUTER GENERATED DRAWING. ANY MANUAL ALTERATION SHALL AUTOMATICALLY RENDER IT INVALID.

FOR UNTOLERANCED DIMENSIONS REFER H060008 DATE OF FIRST ISSUE 19/09/2008